



SECTION 1
Scale= 3/4" = 1'-0" A-302

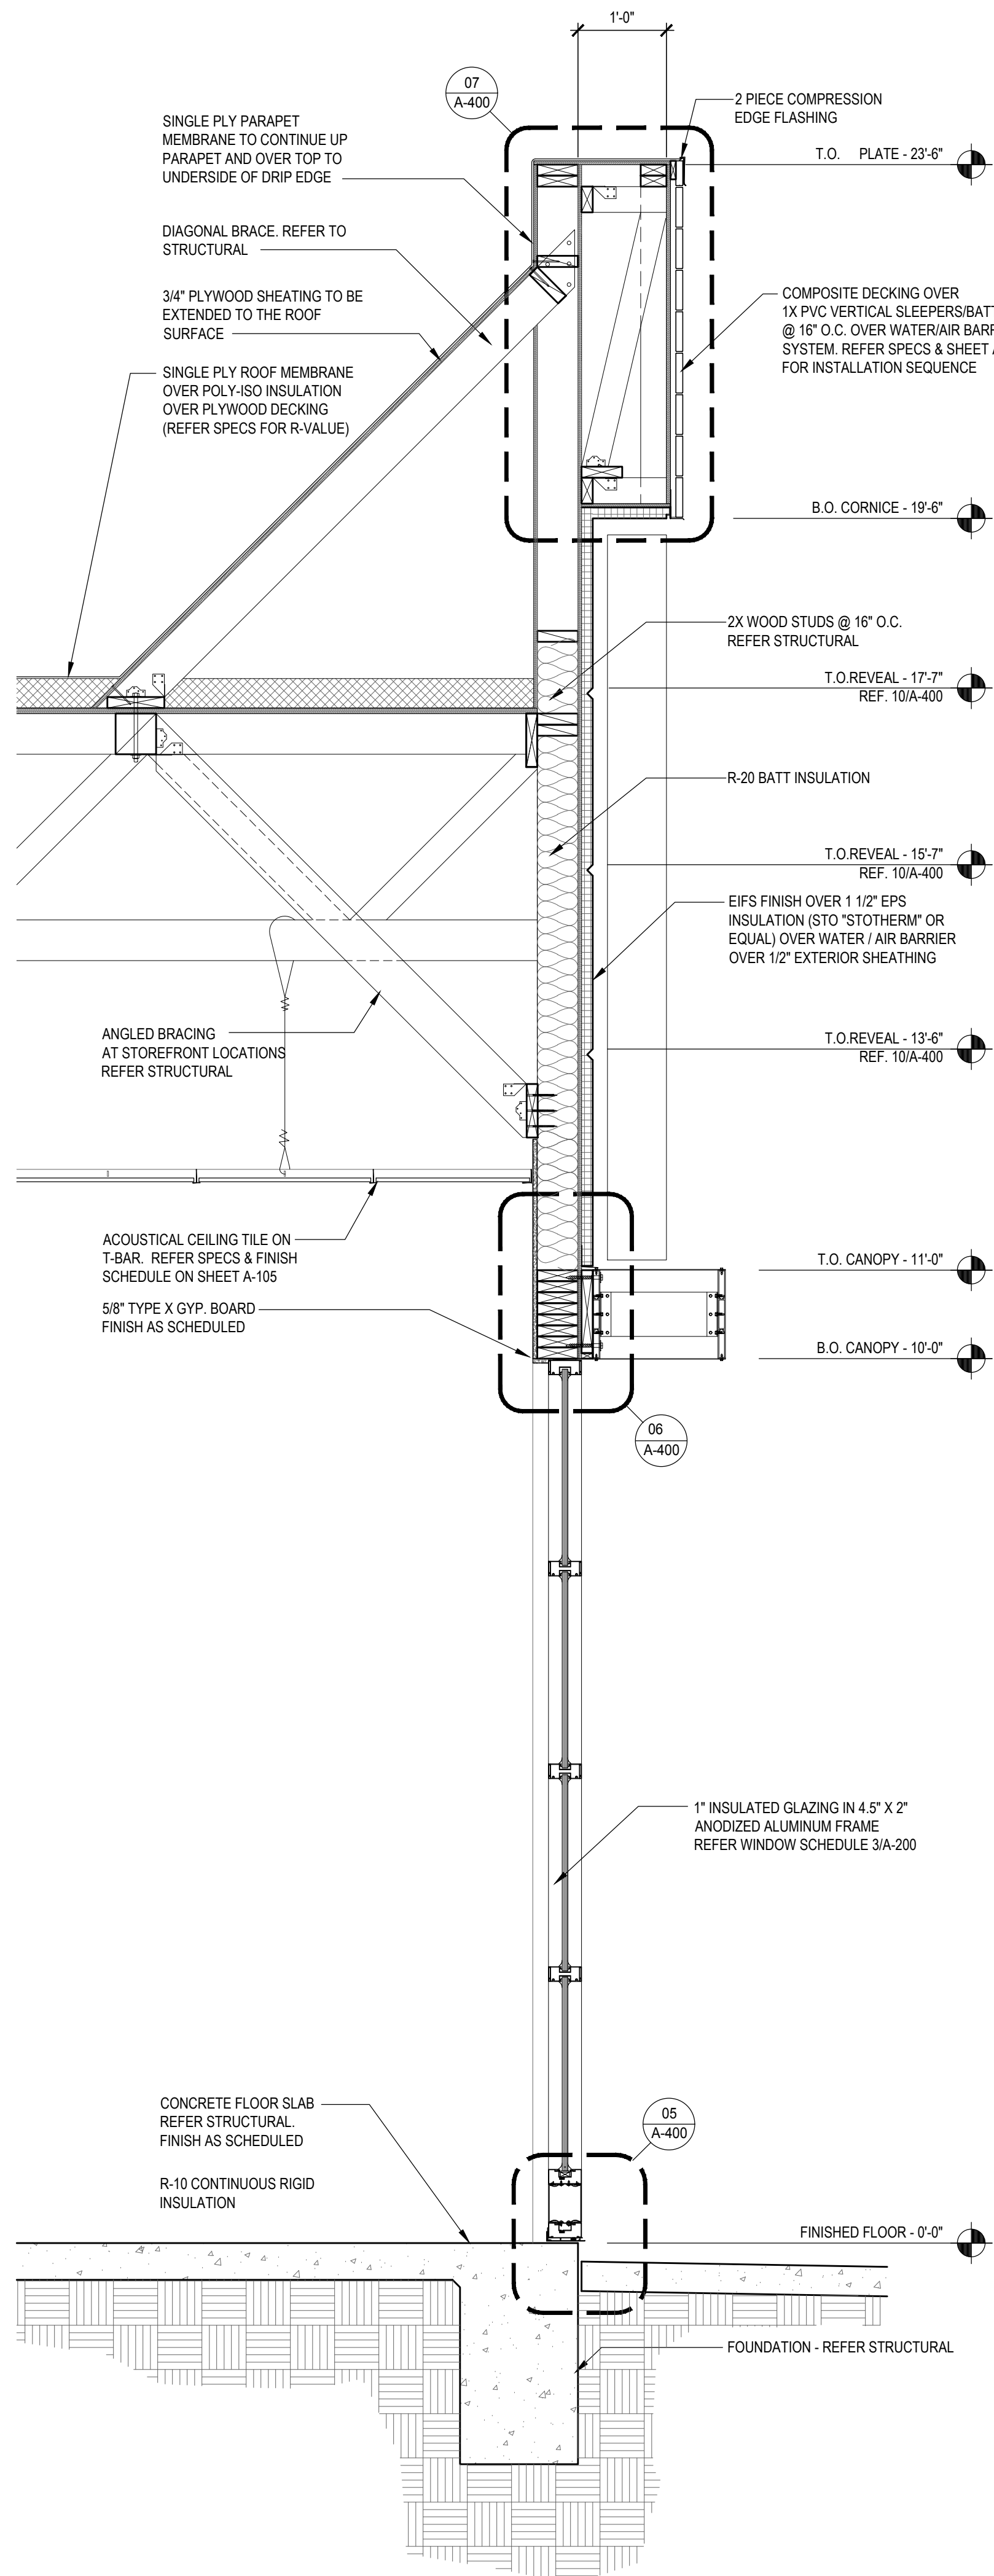

SECTION 2
Scale= 3/4" = 1'-0" A-302

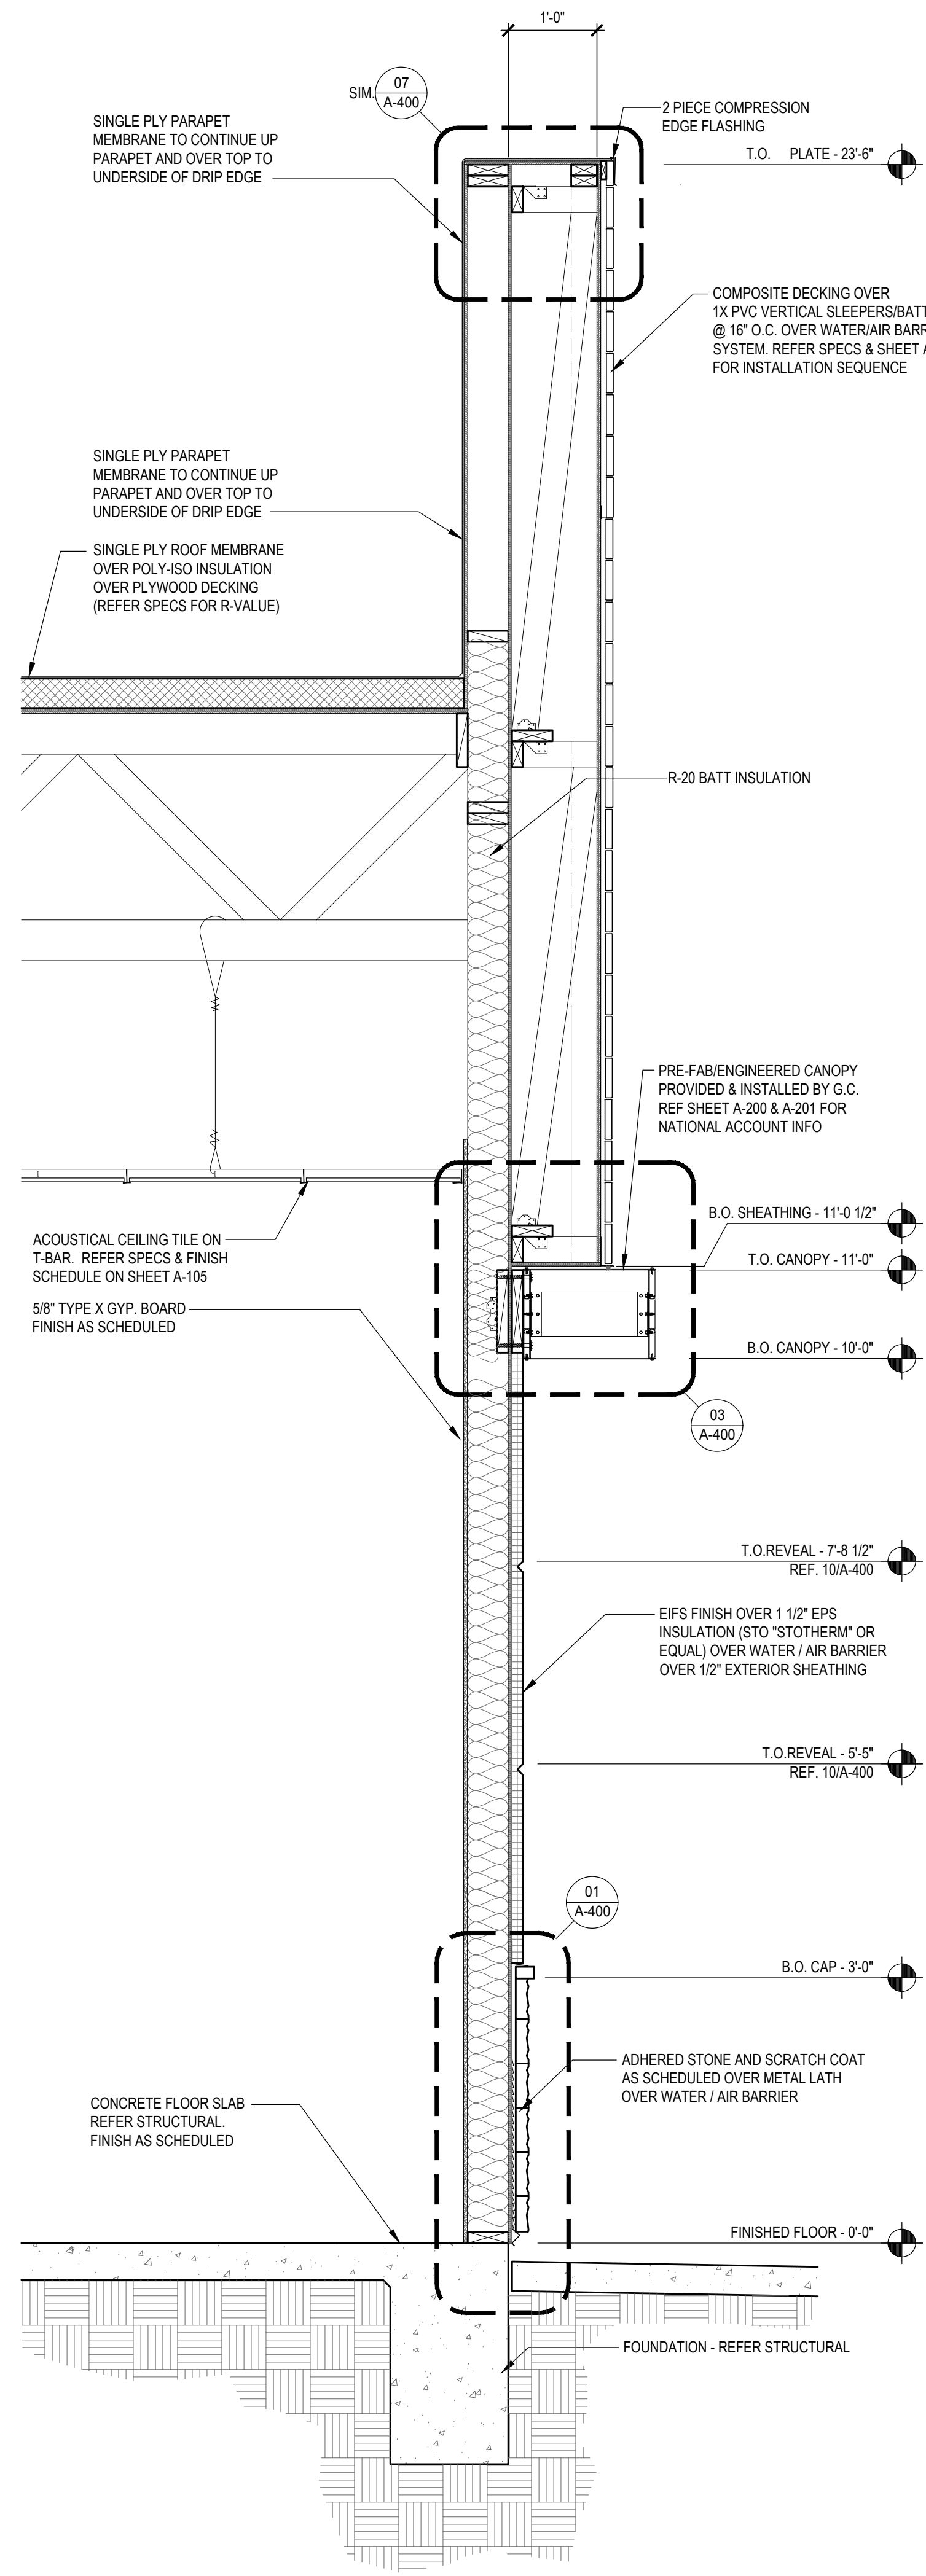

SECTION 3
Scale= 3/4" = 1'-0" A-302



PANDA EXPRESS, INC.
1683 Walnut Grove Ave.
Rosemead, California
91770
Telephone: 626.799.9898
Facsimile: 626.372.8288

All ideas, designs, arrangement and plans indicated or represented by this drawing are the property of Panda Express Inc. and were created for use on this specific project. None of these ideas, designs, arrangements or plans may be used by or disclosed to any person, firm, or corporation without the written permission of Panda Express Inc.

REVISIONS:

1ST	CHECKSET	01-26-2018
2ND	PERMIT SET	02-09-2018
3RD	BID SET	03-01-2018

ISSUE DATE:

1ST	CHECKSET	01-26-2018
2ND	PERMIT SET	02-09-2018
3RD	BID SET	03-01-2018

DRAWN BY: PB

PANDA STORE #: PX 2992
PANDA PROJECT #: S8-18-D5578
ARCH PROJECT #: 20170465.0

GreenbergFarrow

21 South Evergreen Ave, Suite 200
Arlington Heights, IL 60005
T: 847.788.9200

PROFESSIONAL SEAL

PANDA EXPRESS
SCHILLINGER RD. & HITT RD.
MOBILE, AL 36695

A-302

WALL SECTIONS