


SECTION 1
Scale= 3/4" = 1'-0" A-303



SECTION 3
Scale= 3/4" = 1'-0" A-303

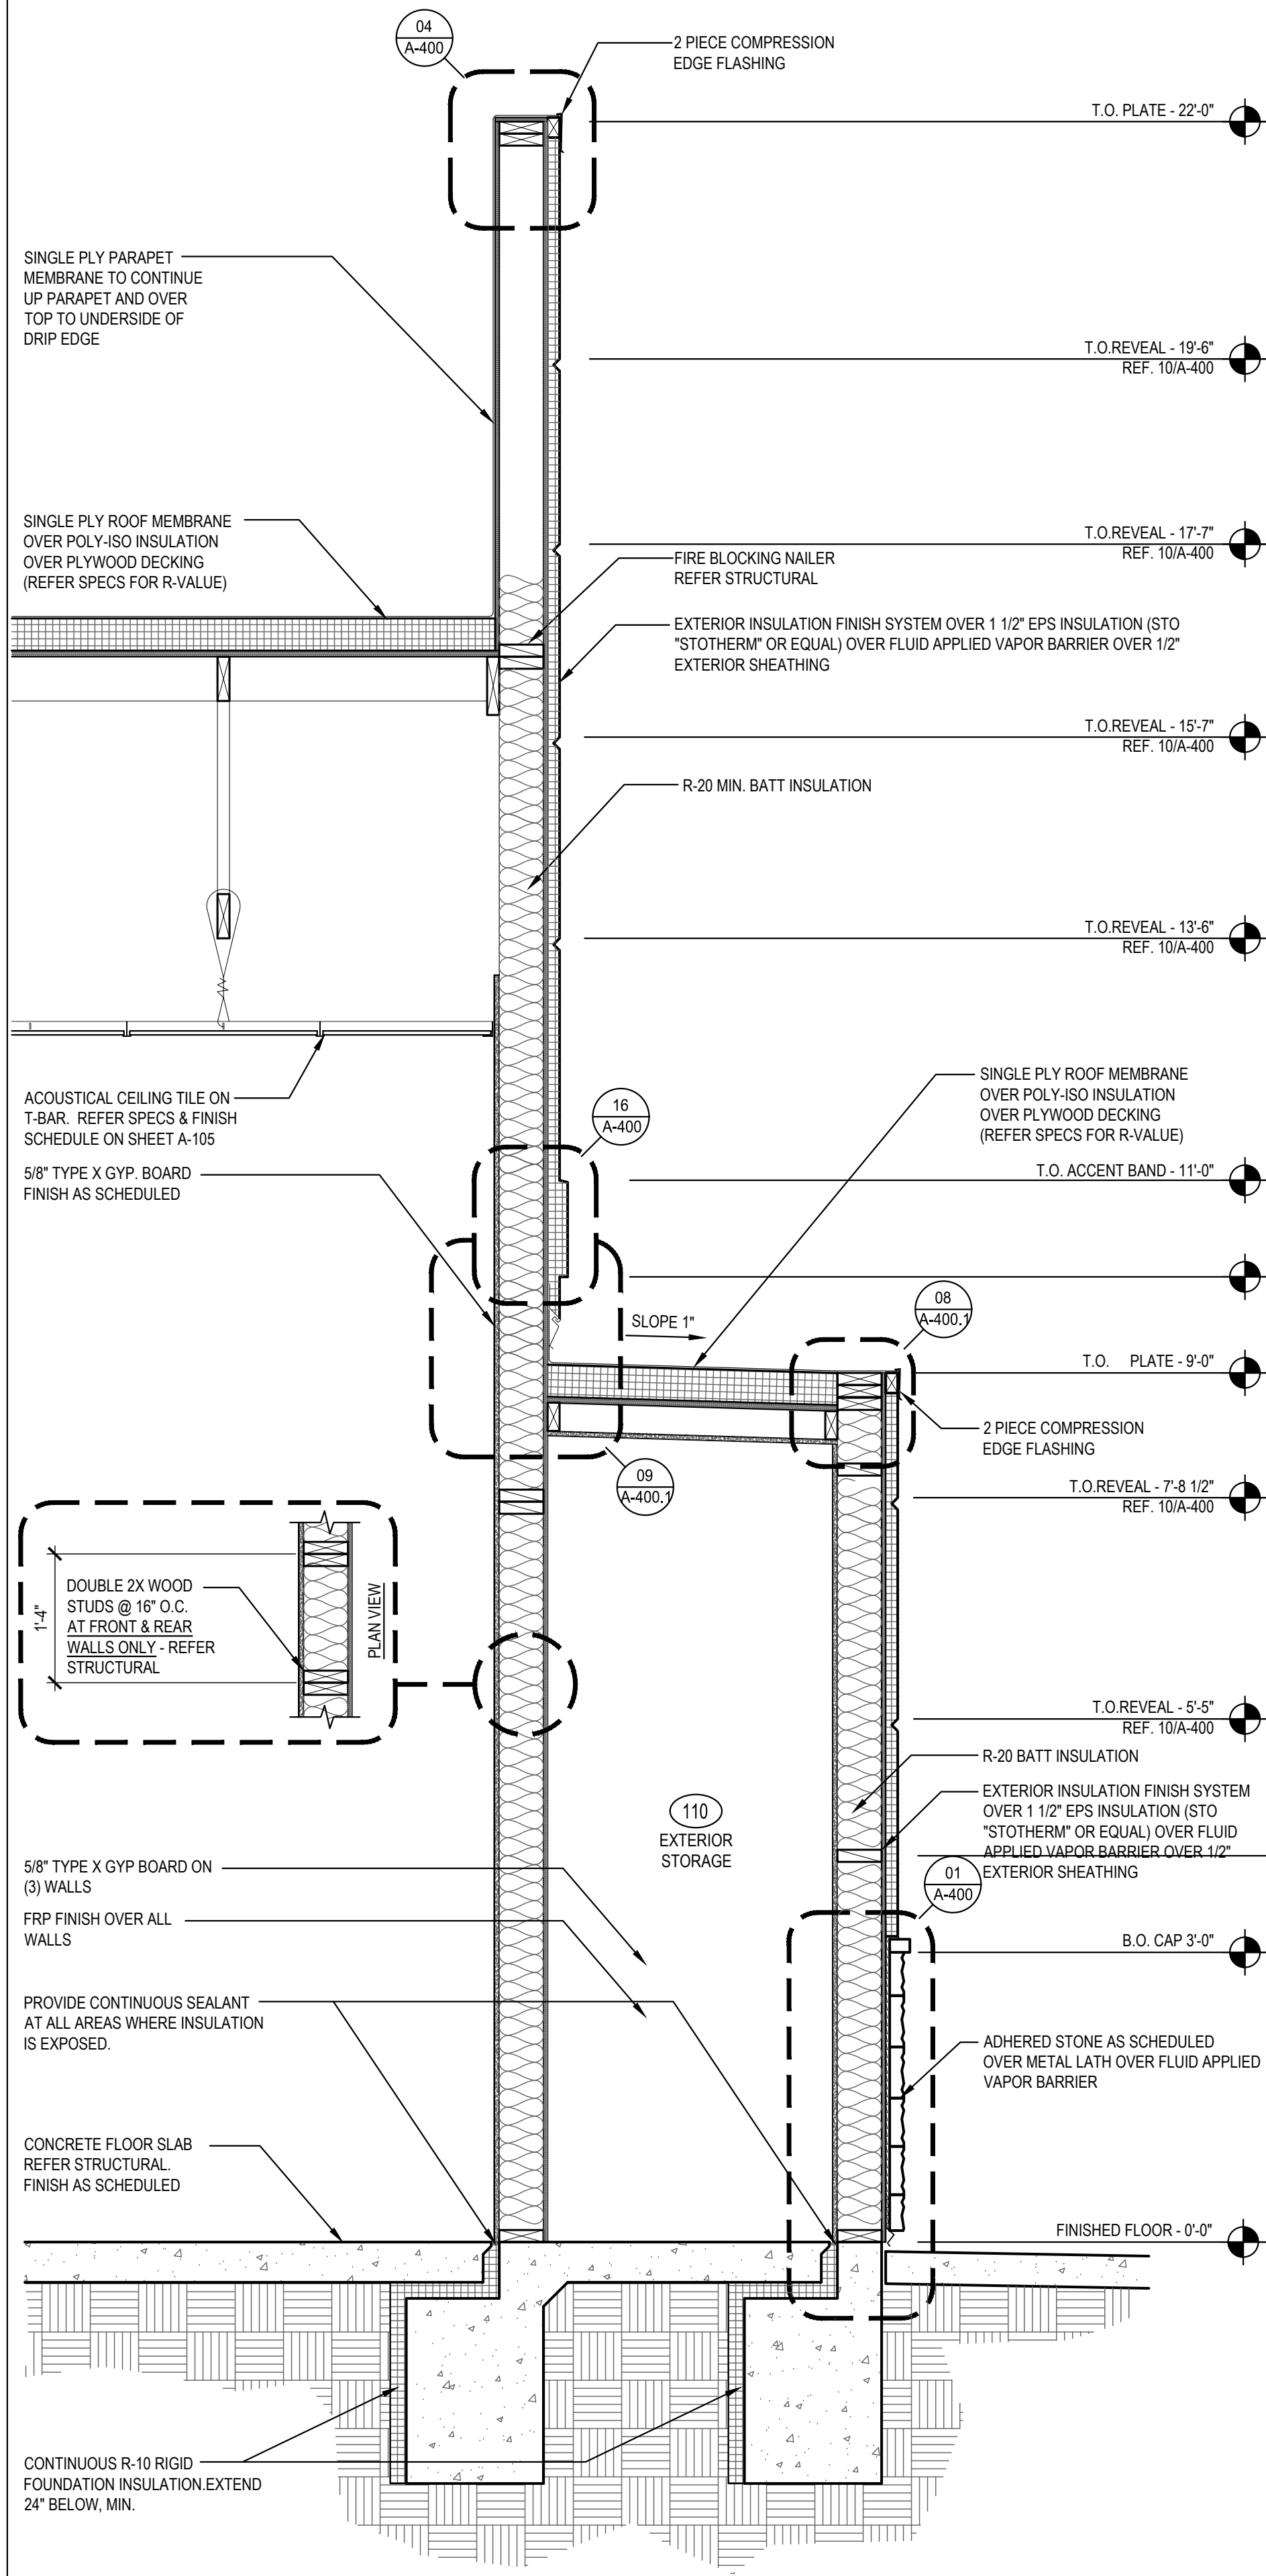

PANDA EXPRESS, INC.
1683 Walnut Grove Ave.
Rosemead, California 91770
Telephone: 626.799.9898
Facsimile: 626.372.8288


All ideas, designs, arrangement and plans indicated or represented by this drawing are the property of Panda Express Inc. and were created for use on this specific project. None of these ideas, designs, arrangements or plans may be used by or disclosed to any person, firm, or corporation without the written permission of Panda Express Inc.

REVISIONS:		


ISSUE DATE:		
ISSUE FOR PERMIT	01-29-21	
ISSUE FOR BID	04-30-21	

DRAWN BY: AE

PANDA PROJECT #: D8099
PANDA STORE #: -
ARCH PROJECT #: 261-323

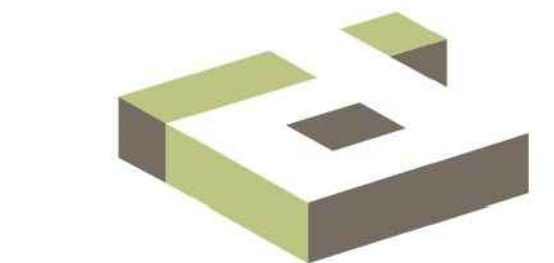

idGROUP

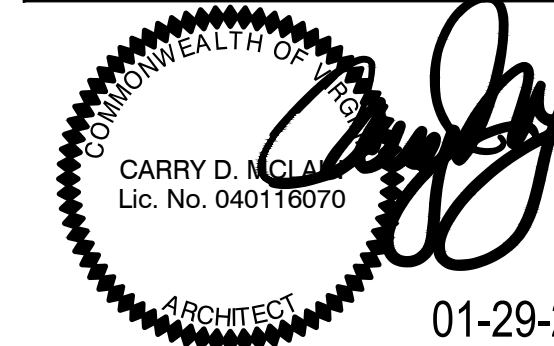

PANDA EXPRESS
TRUE WARM & WELCOME
ENGLAND ST. & HILL CARTER PKWY
ASHLAND, VA 23005

A-303

WALL SECTIONS

TRUE WARM & WELCOME 2300 R4

ISSUE FOR BID 04-30-21