

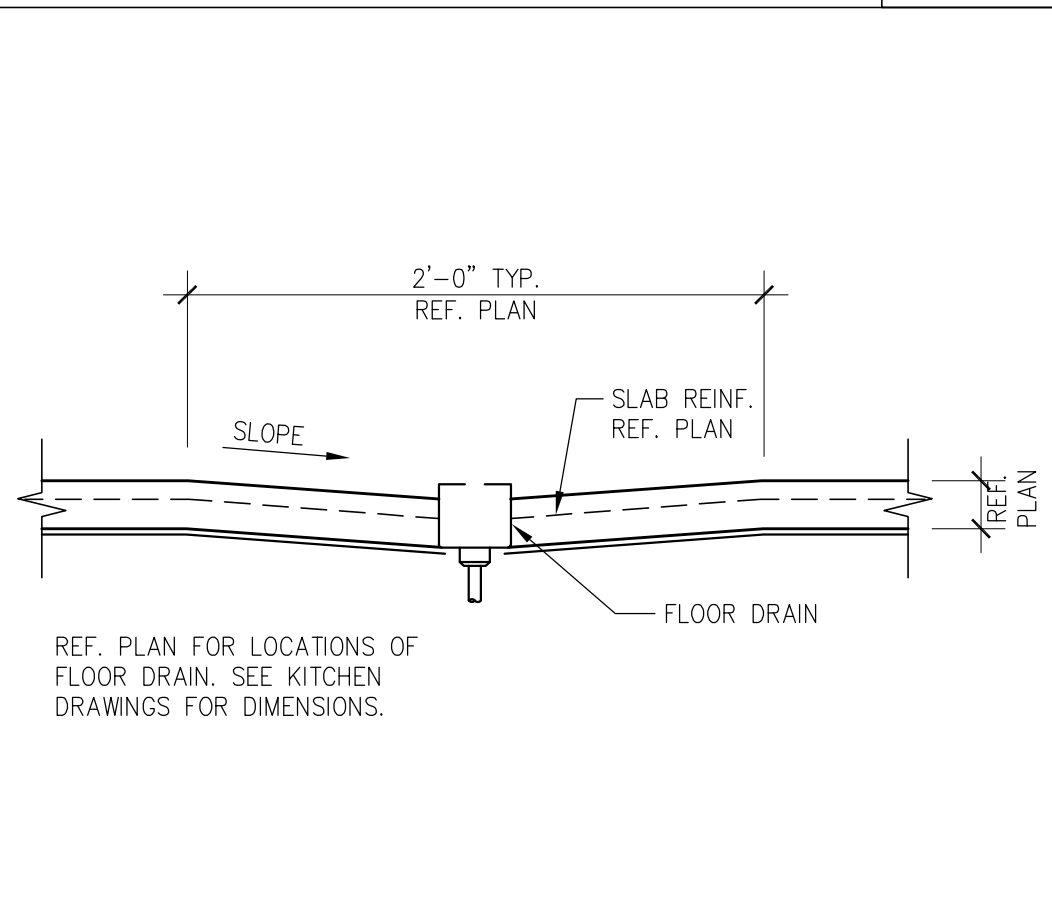
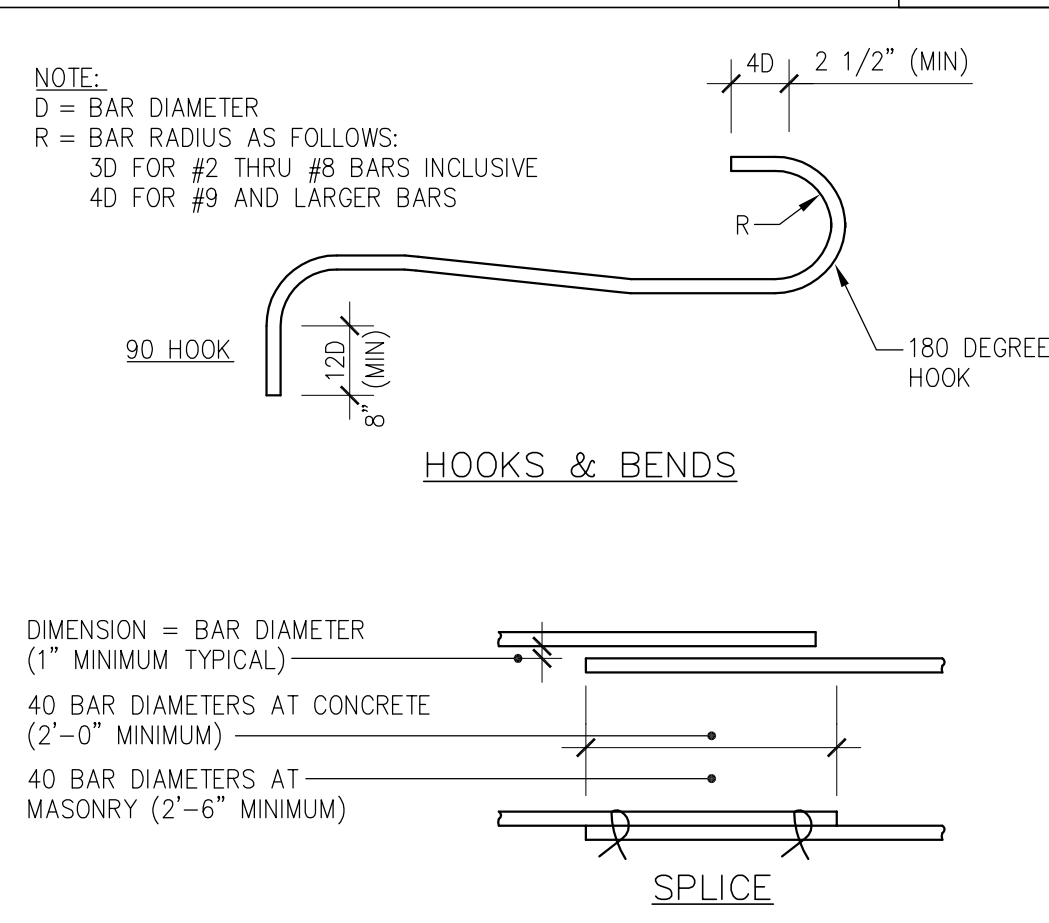
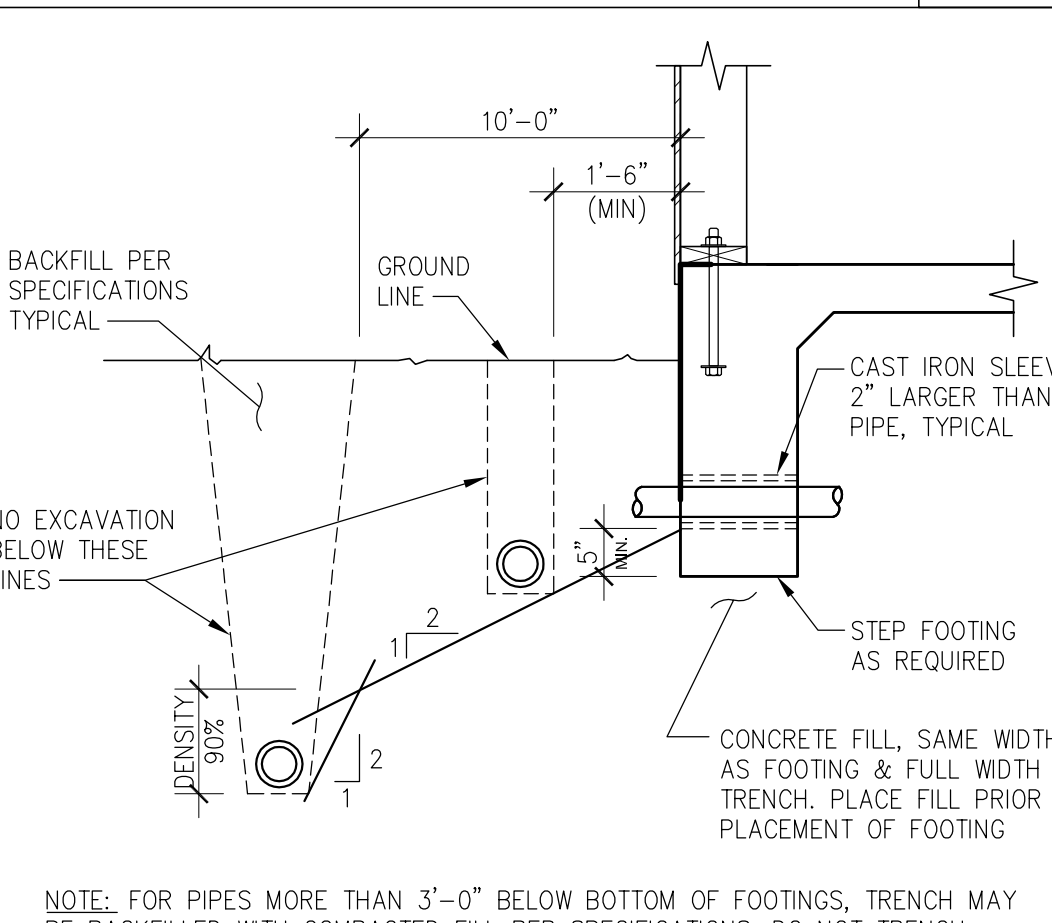
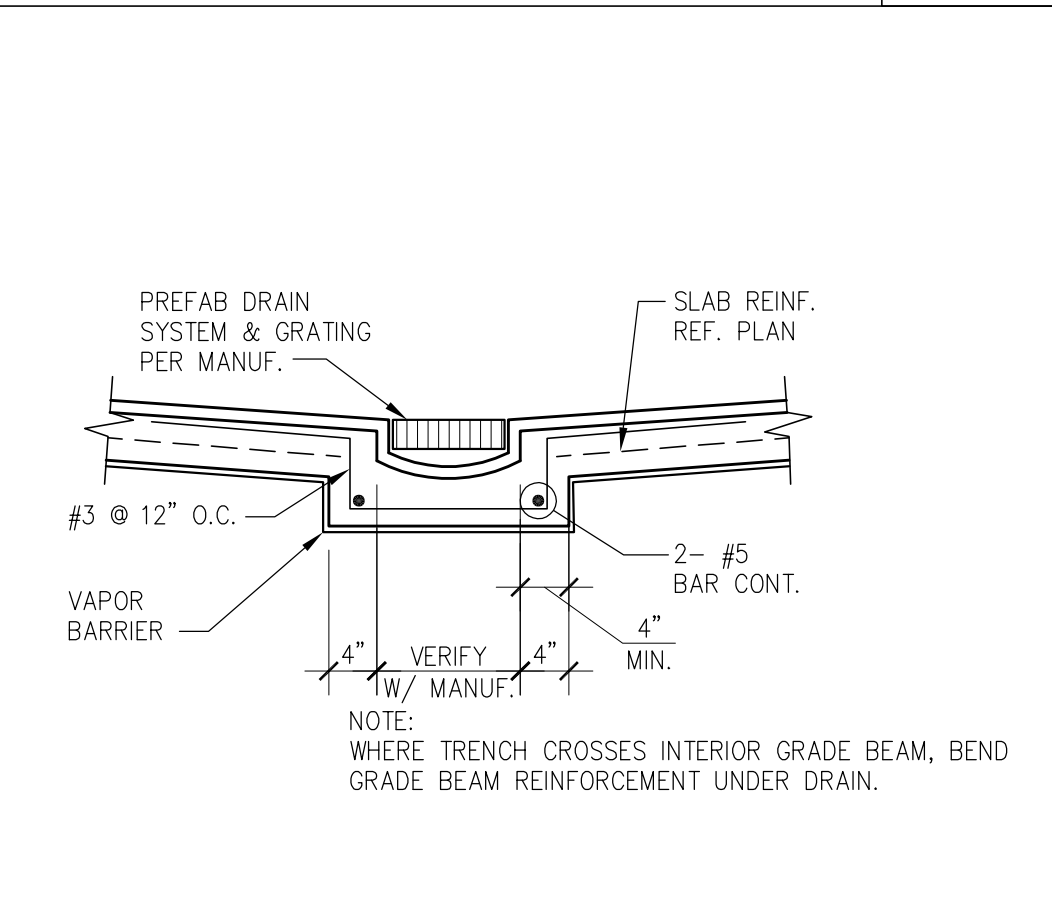
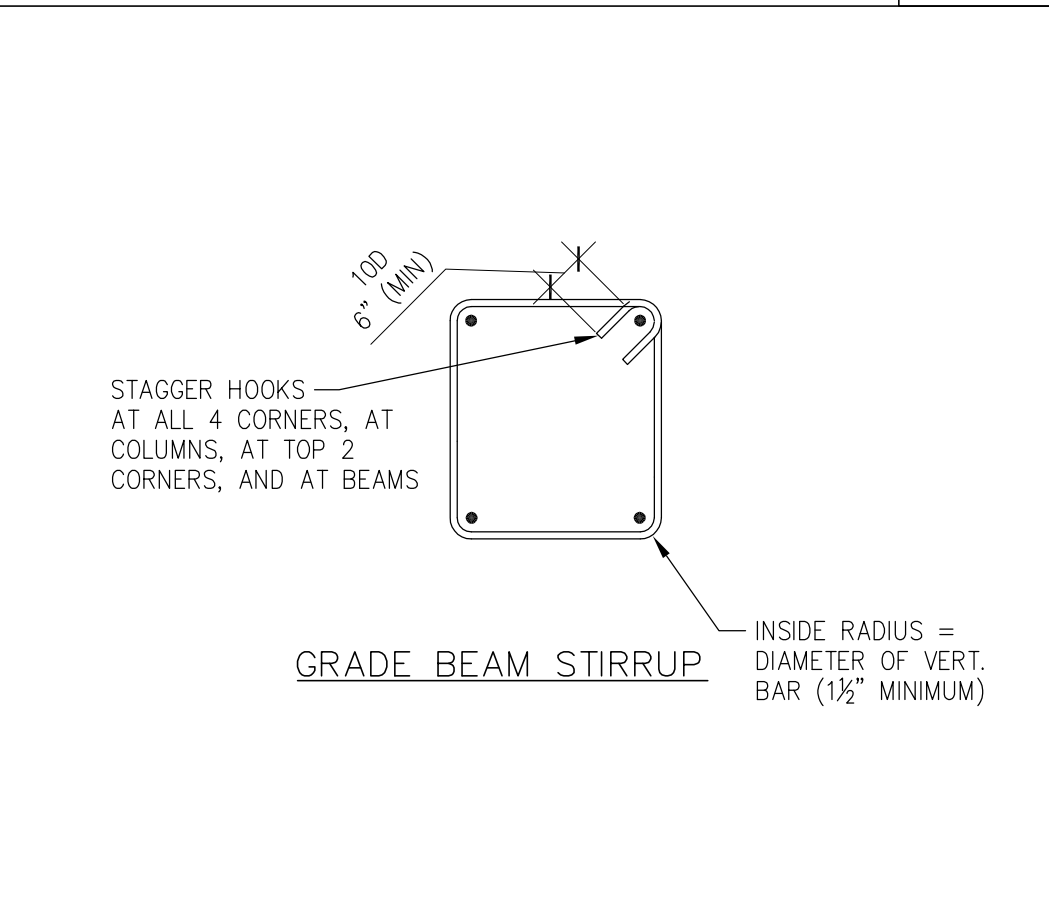
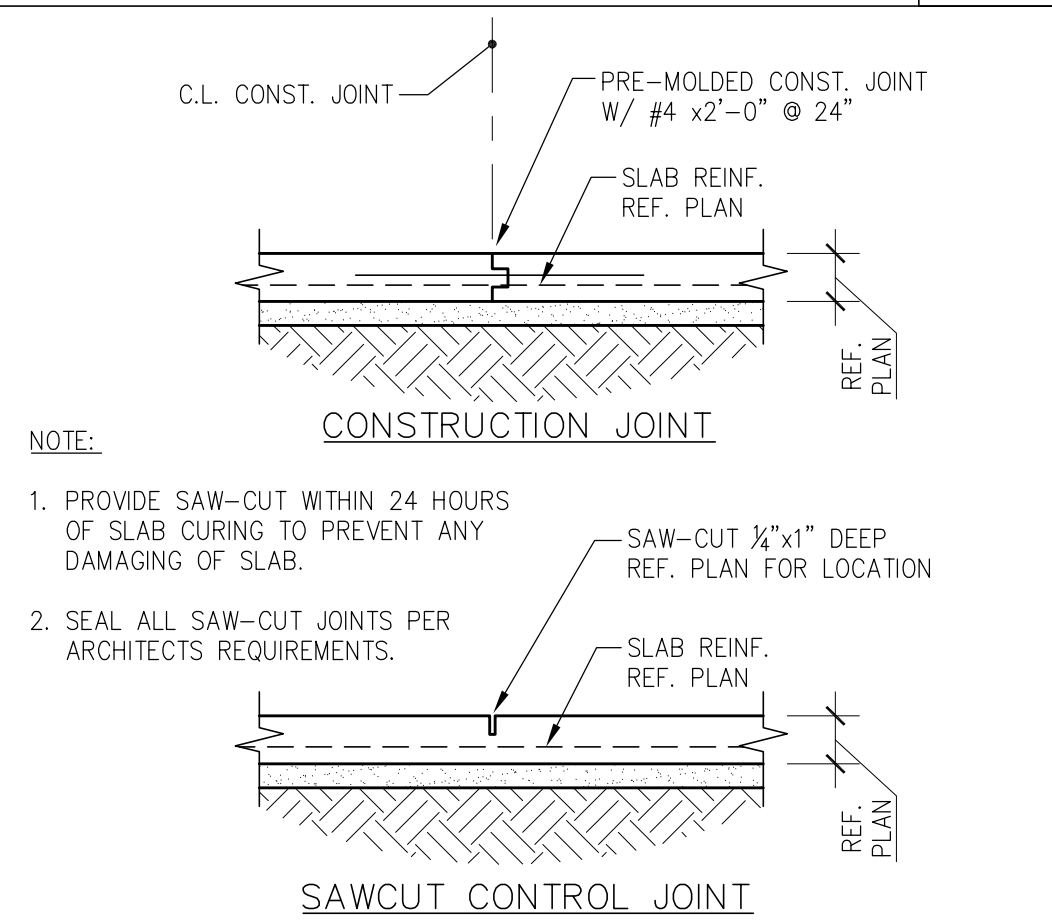


				TYPICAL CORNER BAR	8	TYPICAL SILL PLATE BOLTS	4	
NOT USED	20	NOT USED	16	NOT USED	12	NOT USED	10	
SCALE: 3/4"=1'-0"	S-201	SCALE: 3/4"=1'-0"	S-201	SCALE: 3/4"=1'-0"	S-201	SCALE: N.T.S.	S-201	
								
				TYPICAL FLOOR DRAIN	11	TYPICAL REINFORCING BAR	7	
NOT USED	19	NOT USED	15	NOT USED	13	TYPICAL PIPE & TRENCH DETAIL	3	
SCALE: 3/4"=1'-0"	S-201	SCALE: 3/4"=1'-0"	S-201	SCALE: N.T.S.	S-201	SCALE: N.T.S.	S-201	
								
				TYPICAL TRENCH DRAIN	10	TYPICAL TIES & STIRRUPS	6	
NOT USED	18	NOT USED	14	NOT USED	12	TYPICAL JOINT DETAIL	2	
SCALE: 3/4"=1'-0"	S-201	SCALE: 3/4"=1'-0"	S-201	SCALE: 3/4"=1'-0"	S-201	SCALE: 3/4"=1'-0"	S-201	
								
				TYPICAL CURB	9	TYPICAL STEP FOOTING	5	
NOT USED	17	NOT USED	13	NOT USED	11			
SCALE: 3/4"=1'-0"	S-201	SCALE: N.T.S.	S-201	SCALE: 3/4"=1'-0"	S-201	SCALE: N.T.S.	S-201	

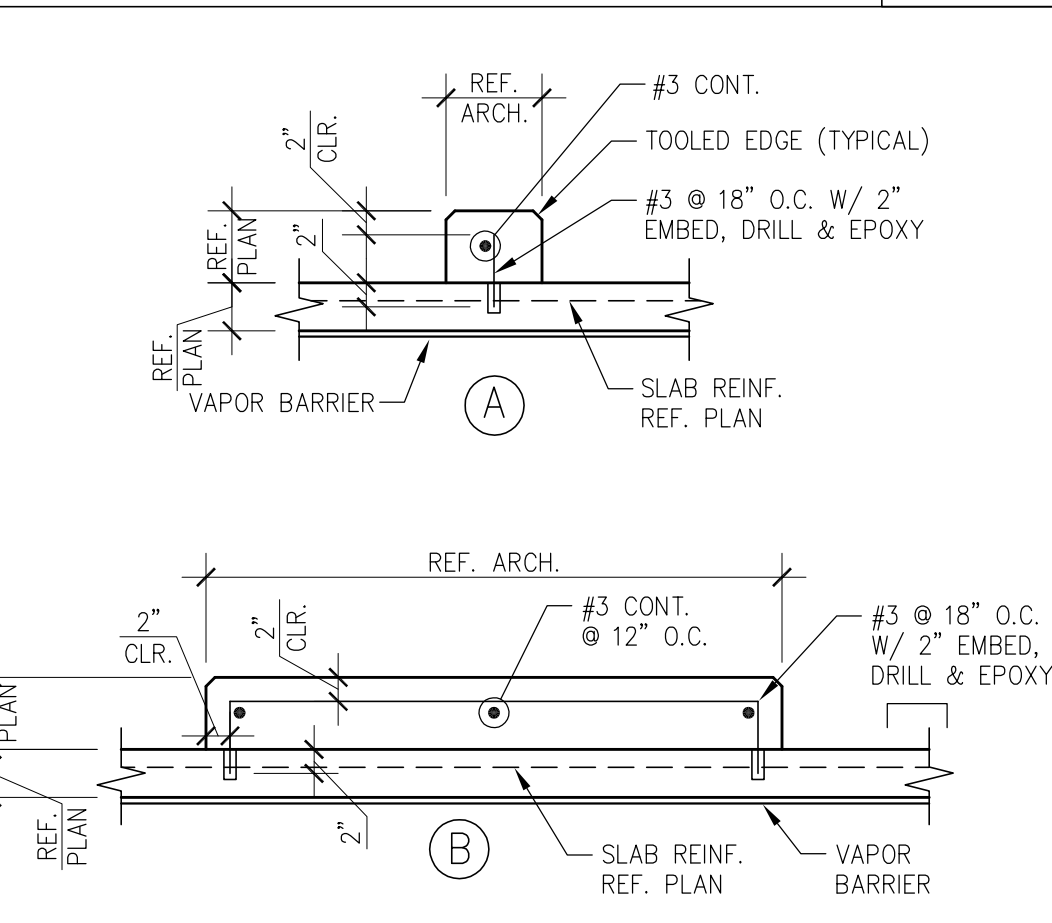

BRITT PETERS
AND
ASSOCIATES
INC.
consulting engineers
101 Falls Park Drive
Suite 601
Greenville, SC 29601
(864) 271-8869
(864) 233-5140 Fax
www.brittpeters.com
BPA Job No. 181059

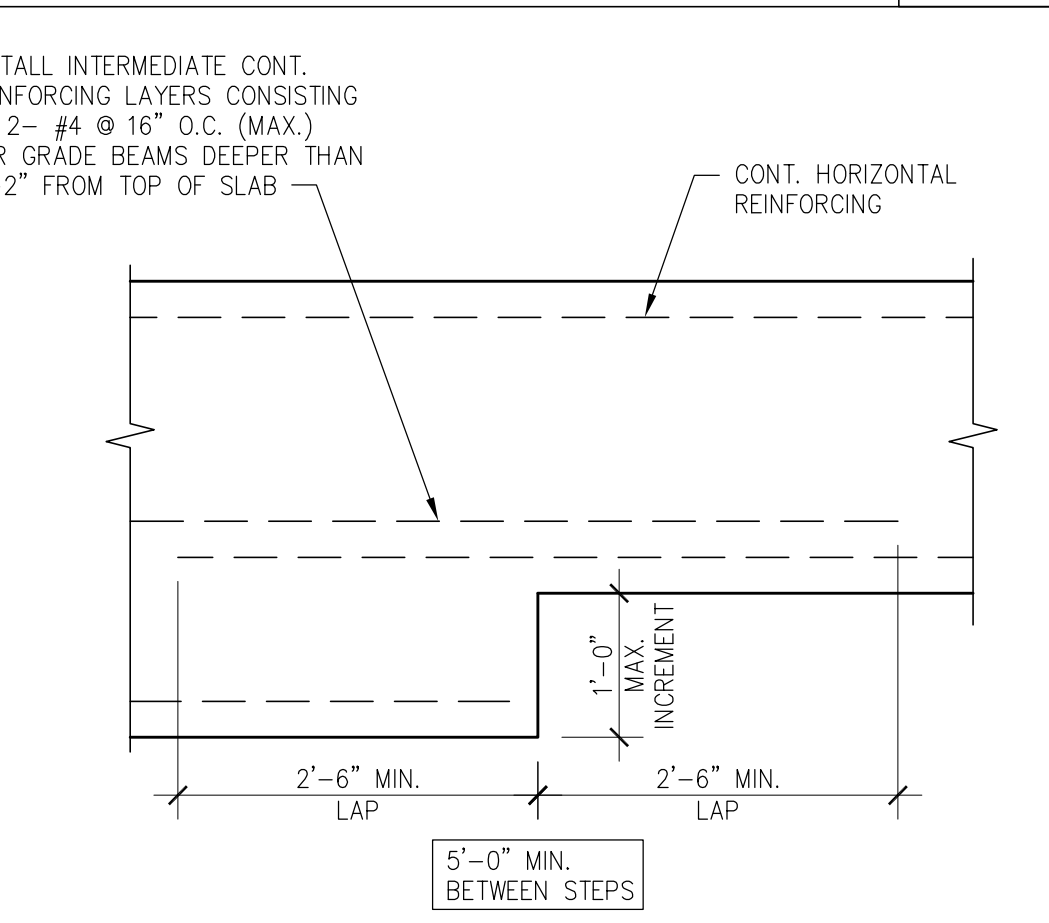

PANDA EXPRESS, INC.
1683 Walnut Grove Ave.
Rosemead, California
91770
Telephone: 626.799.9898
Facsimile: 626.372.8288

All ideas, designs, arrangement and plans indicated or represented by this drawing are the property of Panda Express Inc. and were created for use on this specific project. None of these ideas, designs, arrangements or plans may be used by or disclosed to any person, firm, or corporation without the written permission of Panda Express Inc.

REVISIONS:		

ISSUE DATE:		
1st	PERMIT SET	10-5-18
2nd	BID SET	11-20-18

DRAWN BY:

PANDA PROJECT #: S8-19-D6462
ARCH PROJECT #: 18044.013



Khckloverarchitect
10955 LOWELL AVENUE, SUITE 700
OVERLAND PARK, KS 66210
ph: 913.649.8181 • fx: 913.649.1275

PANDA EXPRESS
TRUE WARM & WELCOME 2200
Conestoga Pkwy & Historical Trail
Shepherdsville, KY, 40165

BRITT PETERS
AND
ASSOCIATES
INC.
consulting engineers
101 Falls Park Drive
Suite 601
Greenville, SC 29601
(864) 271-8869
(864) 233-5140 Fax
www.brittpeters.com
BPA Job No. 181059

S-201

TYPICAL FOUNDATION DETAILS

TRUE WARM & WELCOME 2200

BID SET 11.20.18