


NOTES

- THE FRONT PROPERTY CORNERS WILL BE REFERENCED BY A CROSS CUT ON THE TOP OF CURB AT THE PROJECTION OF THE LOT LINE. A 3/4" IRON PIPE, TAGGED RCE 17186, WILL BE SET AT THE REAR PROPERTY CORNER.

THE BEARINGS SHOWN ON THIS MAP ARE BASED ON THE FOUND MONUMENTS ALONG THE WESTERLY LINE OF MONTEREY ROAD AND RECORDED AS SOUTH 22°19'45" EAST IN BOOK 546 OF MAPS, AT PAGE 54, SANTA CLARA COUNTY RECORDS.

SOUTH COUNTY COMMUNITY BUILDERS
DOC. NO. 19445000

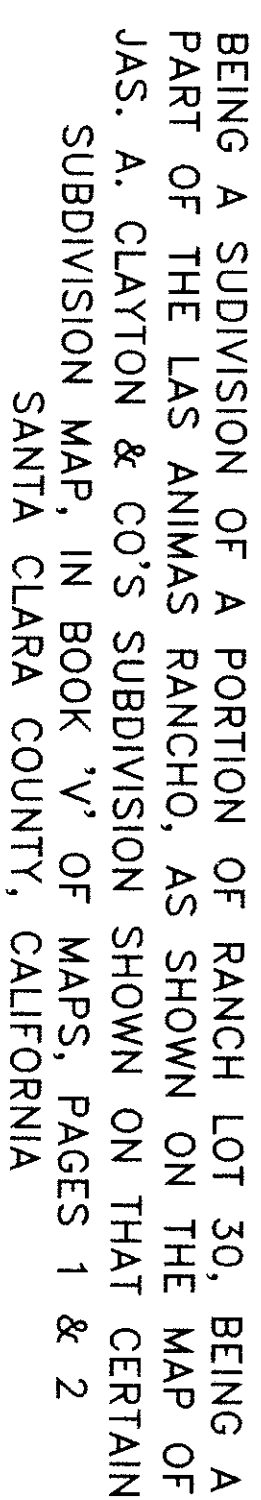

DECEMBER, 2010

SCALE: 1"=60'

HANNA & BRUNETTI – CIVIL ENGINEERS & LAND SURVEYORS – GILROY, CA.
SHEET 2 OF 2 JOB NO. 10015