

Pine Glade Extension Tract

No. of Lots 5 Mapped 1962

Water System Installed By * Permitees

Road Built By Permitees

Electrical Service Available Telephone Available

Access Private dirt road short distance from county road.

Lots Front On Near Highway 395

Terrain In Subdivision Varies from steep sidehill to level with moderate amount of tree growth at an elevation of 7000'±.

Comments * Water system installed about 1965. The current replacement cost of the system has been estimated at \$2,700 per lot. Each Permittee pays \$50.00 per year to operate the water system. Lot 65 is not in the water association. Permittees pay one of the cabin owners \$25.00 per year to plow snow. No requirements for sewers in the area, most of the cabins are on septic tanks.

U.S. DEPARTMENT OF AGRICULTURE
FOREST SERVICE
INYO NATIONAL FOREST
ROCK CREEK RECREATION AREA
PINE GLADE EXTENSION TRACT
SHEET 2


Sec. 28 & 29, T. 4 S., R. 30 E., M.D.M.
CALIFORNIA

MAG. DE
SCALE: 1"

T. SURVEY w/STADIA K. Tometer-1962

NE 1/4 Sec. 29

NW 1/4 Sec. 28

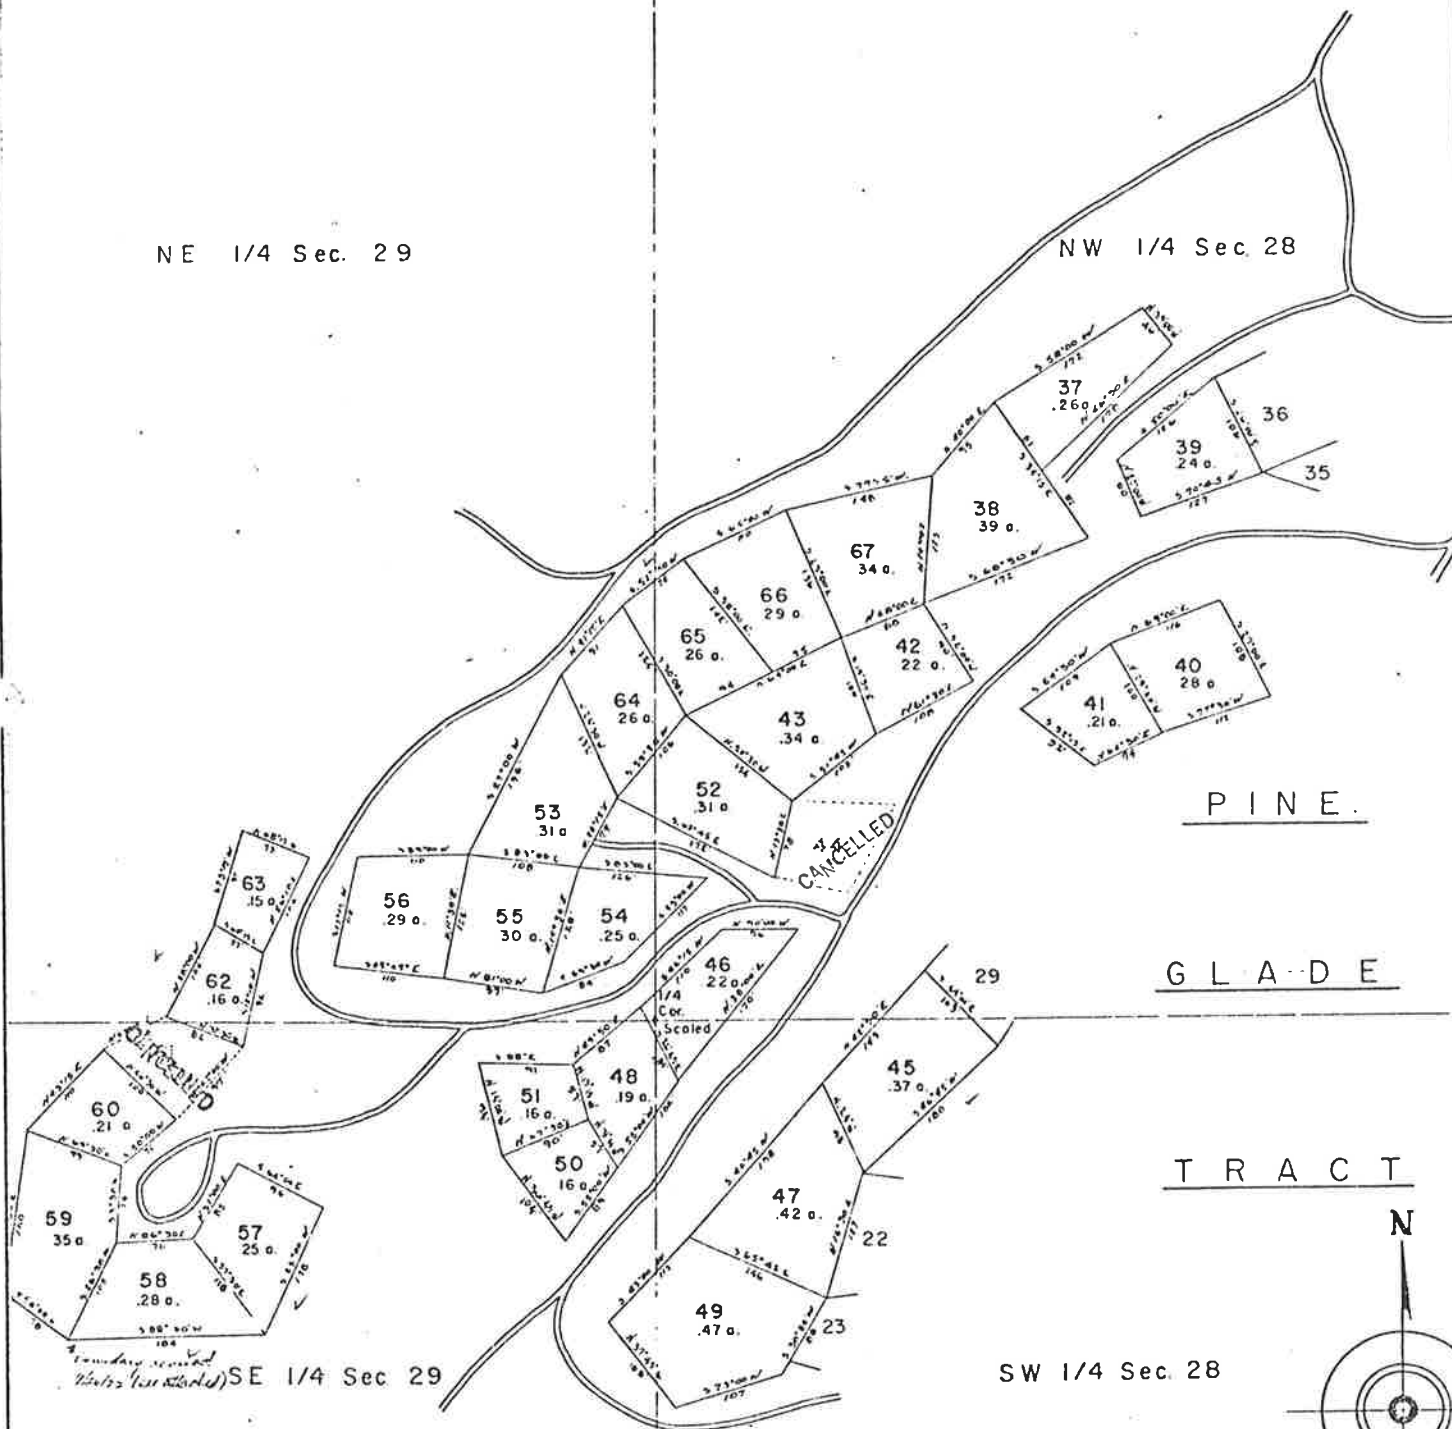

e: All corners staked with numbered iron stakes.
Lot 44 was staked, but cancelled due to obtrusive building site.
Lot 61 was staked, but cancelled due to insufficient spacing and buffer.

Robert Ford & Assoc., Inc.